



**MASTERWALL**  
INNOVATORS OF POLYSTYRENE CLADDING

**TECHNICAL DOCUMENT:**  
**CONSTRUCTION DETAILS**

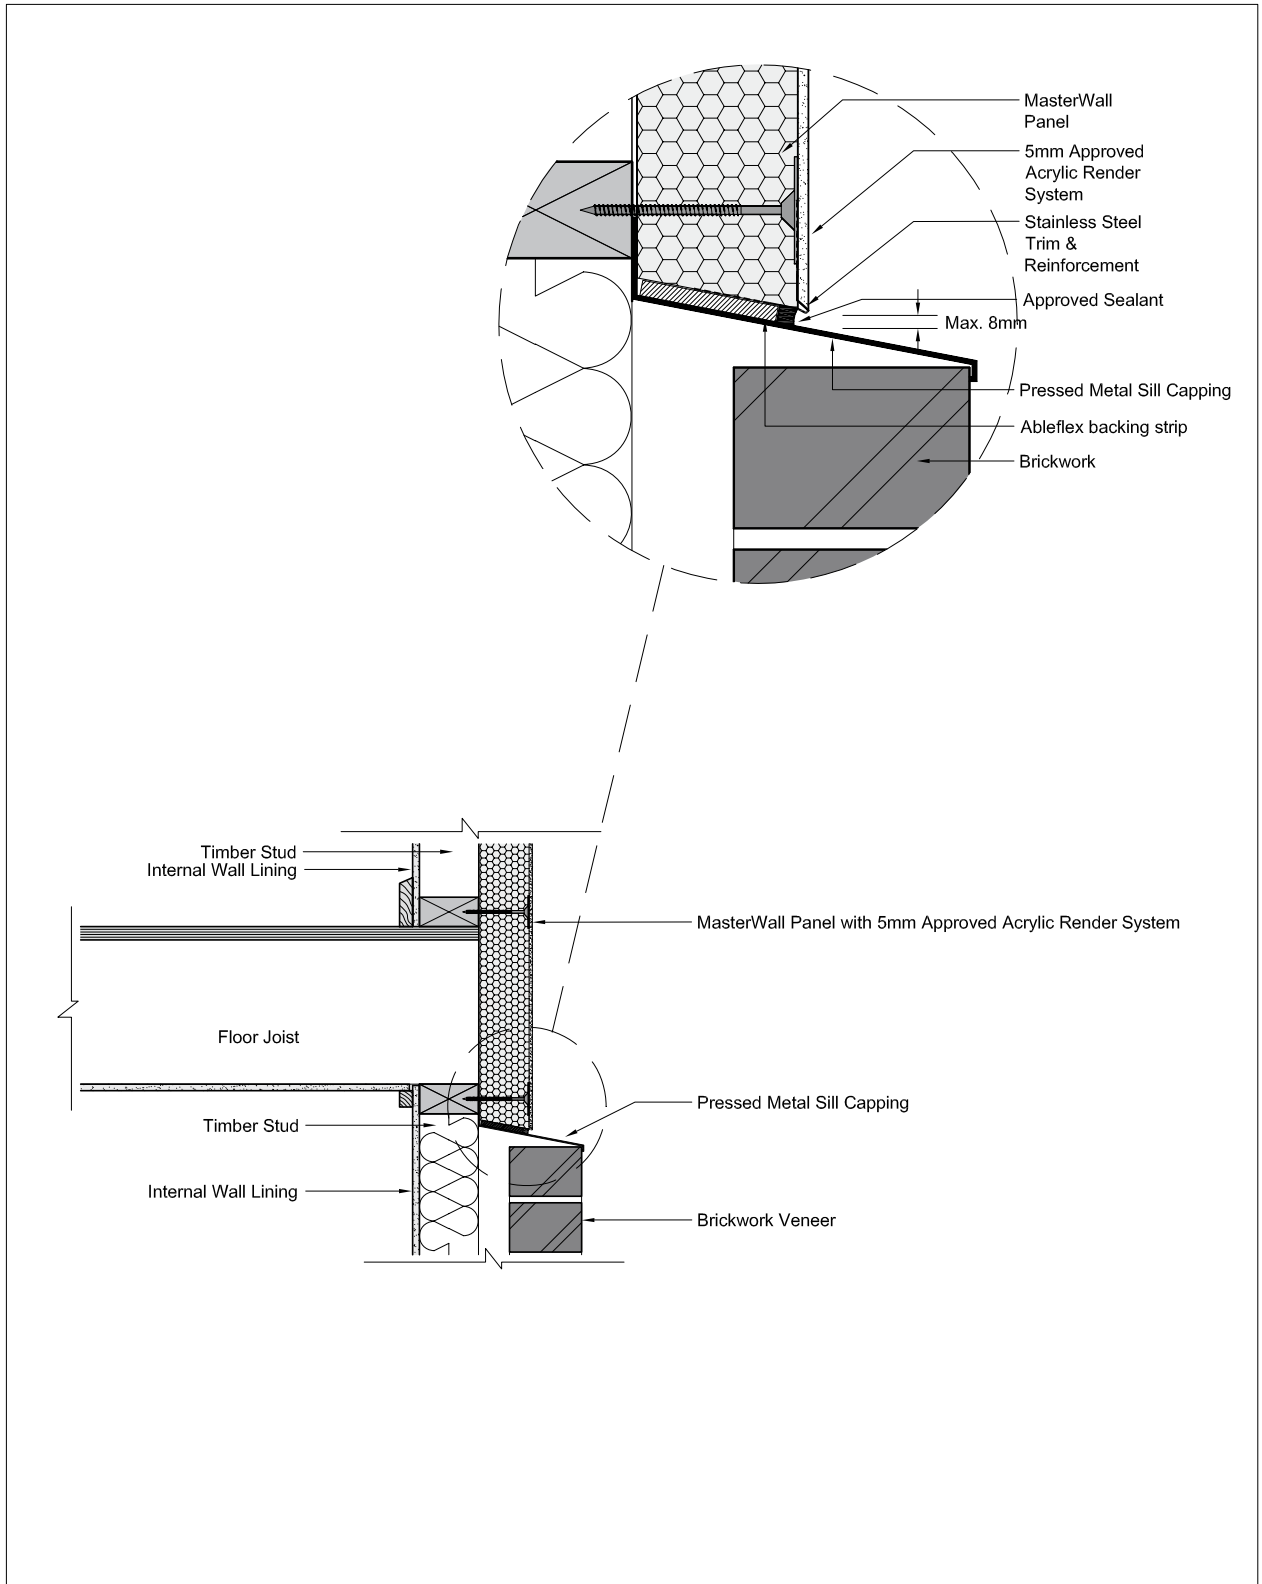

## MasterWall Panel / Brick Veneer Junction - First Floor Level Step out

These details are indicative for the purpose of illustrating the typical installation of MasterWall Panels. Panels are to be installed strictly in accordance with the Product Specification & Installation Manual. Construction to be in accordance with Building Regulations & Statutory Requirements.

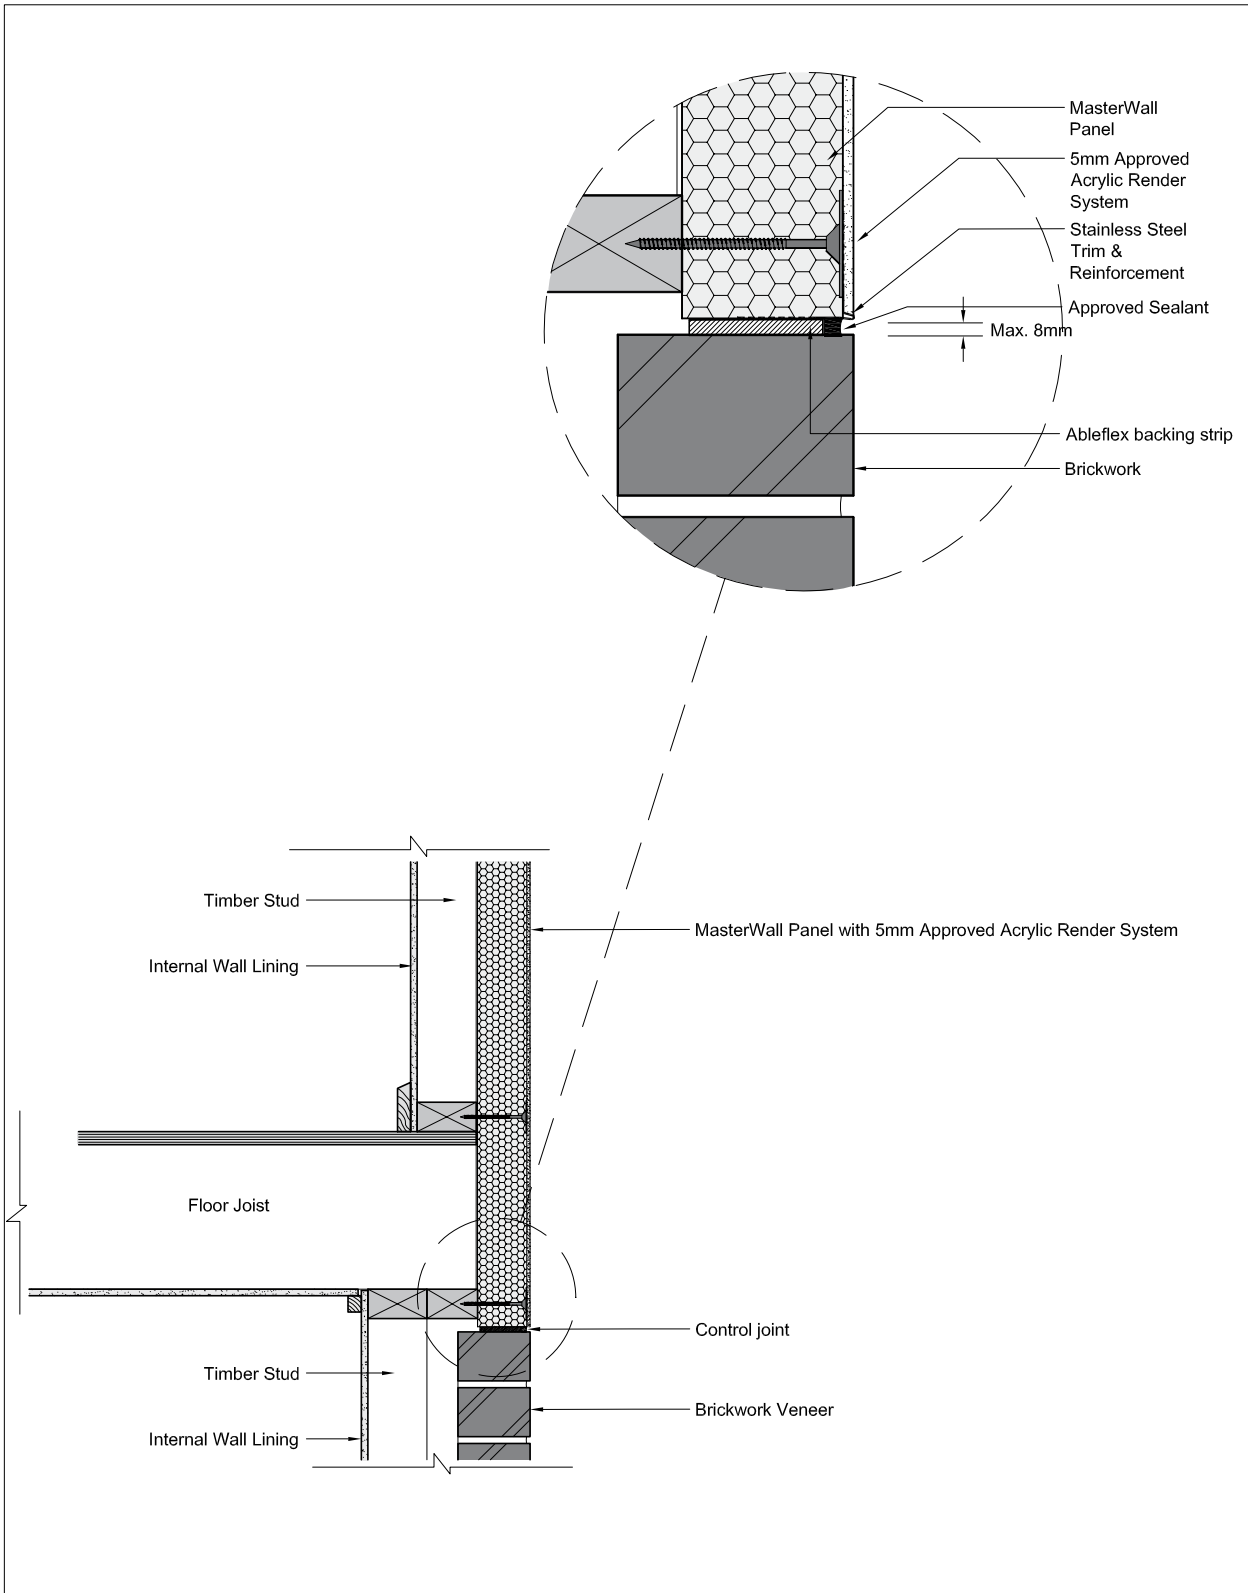

**MasterWall Panel / Brick Veneer Junction -  
 First Floor Level Flush Join**

These details are indicative for the purpose of illustrating the typical installation of MasterWall Panels. Panels are to be installed strictly in accordance with the Product Specification & Installation Manual. Construction to be in accordance with Building Regulations & Statutory Requirements.